
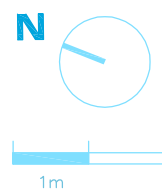


PROJECTO DE / PROJECT BY

ARQ^{ta} **EDUARDO SOUTO MOURA**

PROMOTOR / DEVELOPER

ACORDO SGPS, SA.

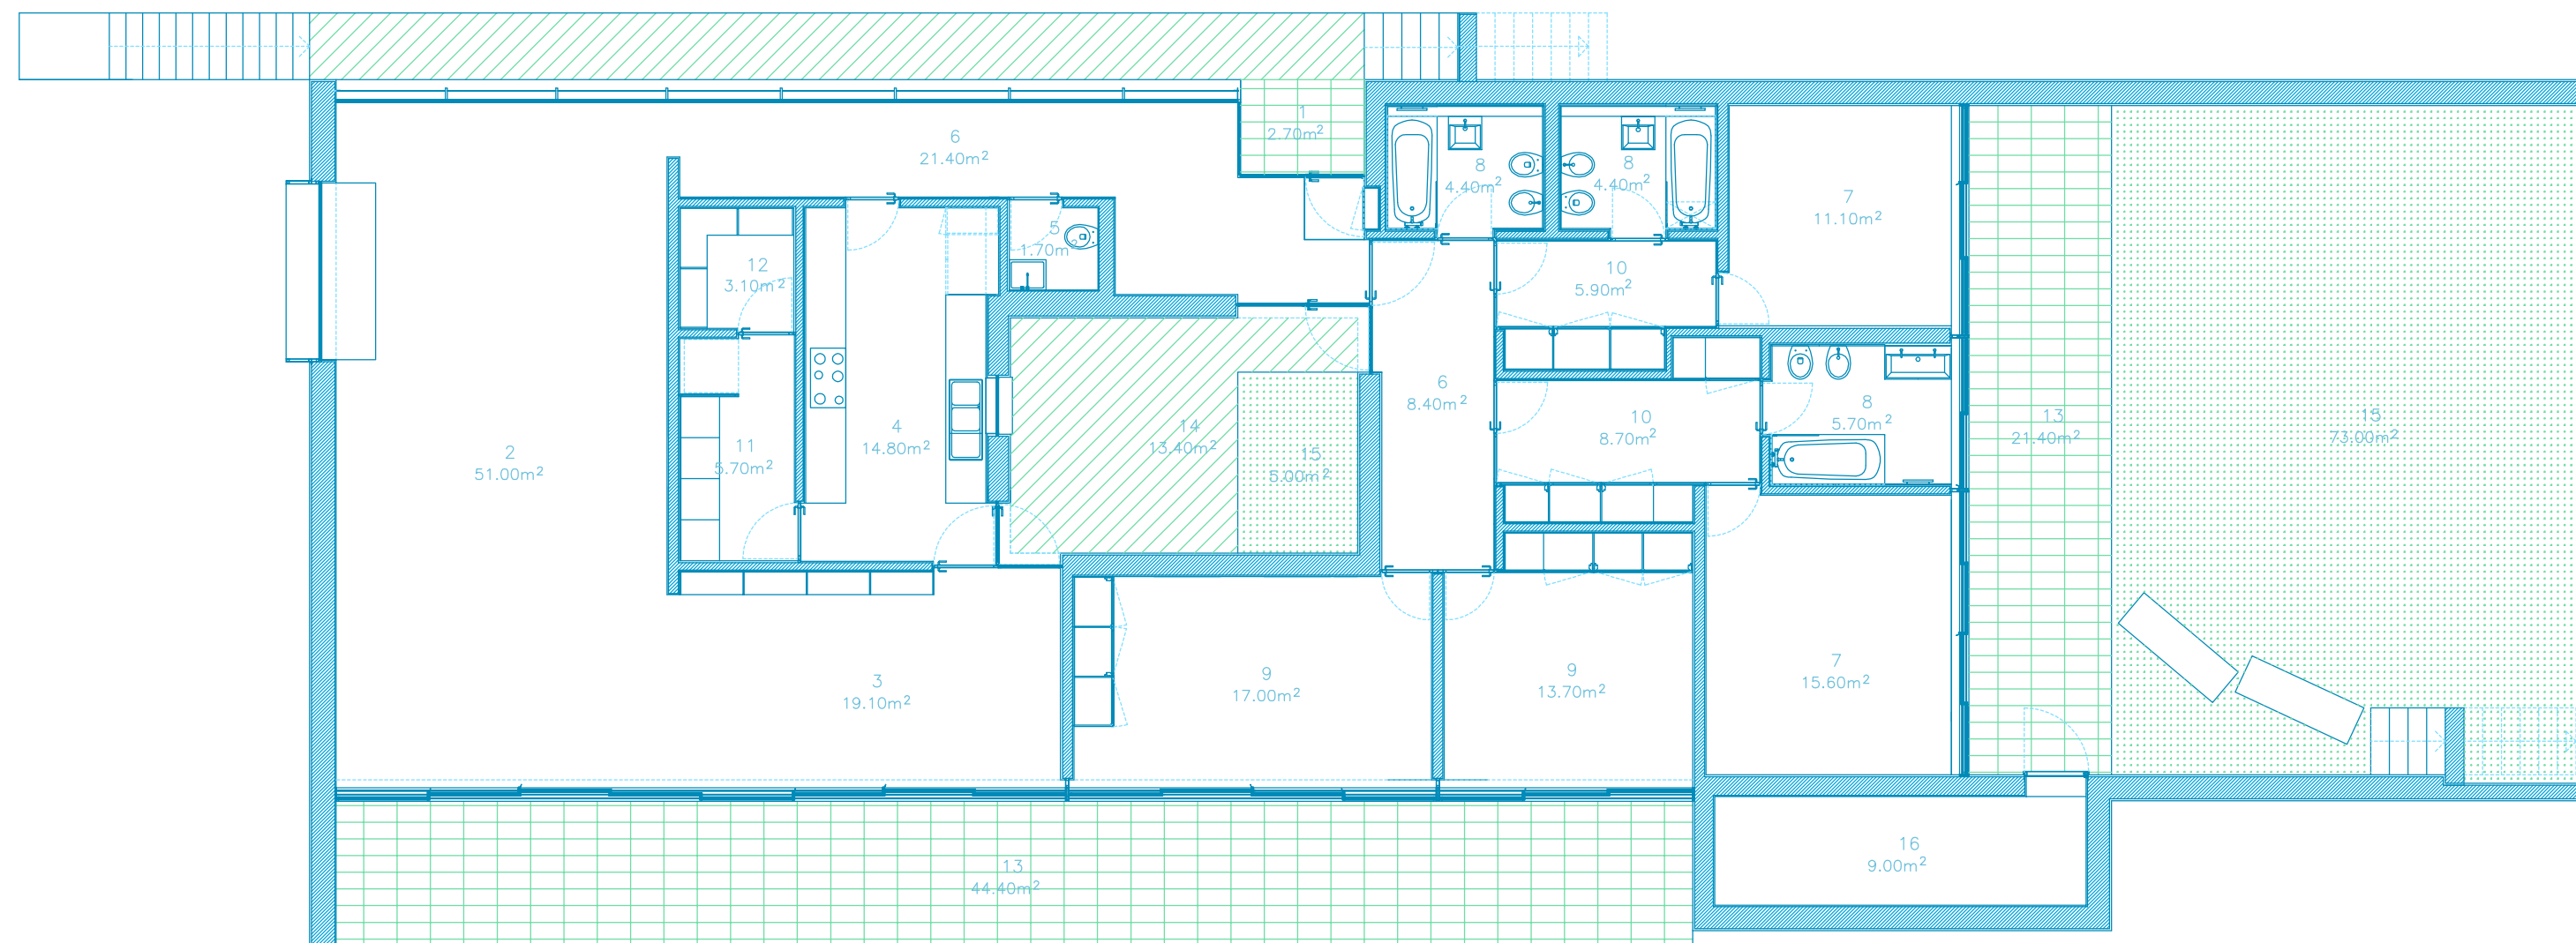

- | | |
|----------------------|-----------------|
| 1. ENTRADA | HALL |
| 2. SALA DE ESTAR | LIVING ROOM |
| 3. SALA DE JANTAR | DINING ROOM |
| 4. COZINHA | KITCHEN |
| 5. WC | WC |
| 6. CORREDOR | HALLWAY |
| 7. SUITE | SUITE |
| 8. QUARTO DE BANHO | BATHROOM |
| 9. QUARTO | BEDROOM |
| 10. QUARTO DE VESTIR | DRESSING ROOM |
| 11. LAVANDARIA | LAUNDRY |
| 12. DESPENSA | PANTRY |
| 13. PÁTIO COBERTO | COVERED TERRACE |
| 14. PÁTIO | TERRACE |
| 15. JARDIM | GARDEN |
| 16. ÁREA TÉCNICA | TECHNICAL AREA |

ZONA 2 ESM

LOTE N° / LOT N° 88/89/90/91/92/93
94/95/96/97/98/99

TIPOLOGIA / DESCRIPTION T4

ÁREA PRIVATIVA / PRIVATE AREA 428.00m²

- * Planta de arquitectura ainda não compatibilizada com os projectos de especialidades e de execução.
- * Todas as edificações têm obrigatoriamente cobertura vegetal.
- * Piscinas e arranjos exteriores não estão incluídos.
- * Cozinhas equipadas com os principais electrodomésticos.
- * Todas as casas equipadas com aquecimento central e infraestruturas para ar condicionado.
- * Architectural plan not yet adapted to engineering and executive plans.
- * All the buildings have roof gardens.
- * Swimming pools and exterior arrangements are not included.
- * Kitchens equipped with the main household appliances.
- * All the houses include central heating and infrastructure for air conditioning.

LOCALIZAÇÃO / LOCATION

