

PROJECTO DE / PROJECT BY

ARQº **AIRES MATEUS**

PROMOTOR / DEVELOPER



ACORDO SGPS, SA.

ZONA 5 AM

LOTE N° / LOT N°	173
TIPOLOGIA / DESCRIPTION	T4
ÁREA PRIVATIVA / PRIVATE AREA	583.00m ²

- * Planta de arquitectura ainda não compatibilizada com os projectos de especialidades e de execução.
- * Todas as edificações têm obrigatoriamente cobertura vegetal.
- * Piscinas e arranjos exteriores não estão incluídos.
- * Cozinhas equipadas com os principais electrodomésticos.
- * Todas as casas equipadas com aquecimento central e infraestruturas para ar condicionado.
- * Architectural plan not yet adapted to engineering and executive plans.
- * All the buildings have roof gardens.
- * Swimming pools and exterior arrangements are not included.
- * Kitchens equipped with the main household appliances.
- * All the houses include central heating and infrastructure for air conditioning.

LOCALIZAÇÃO / LOCATION

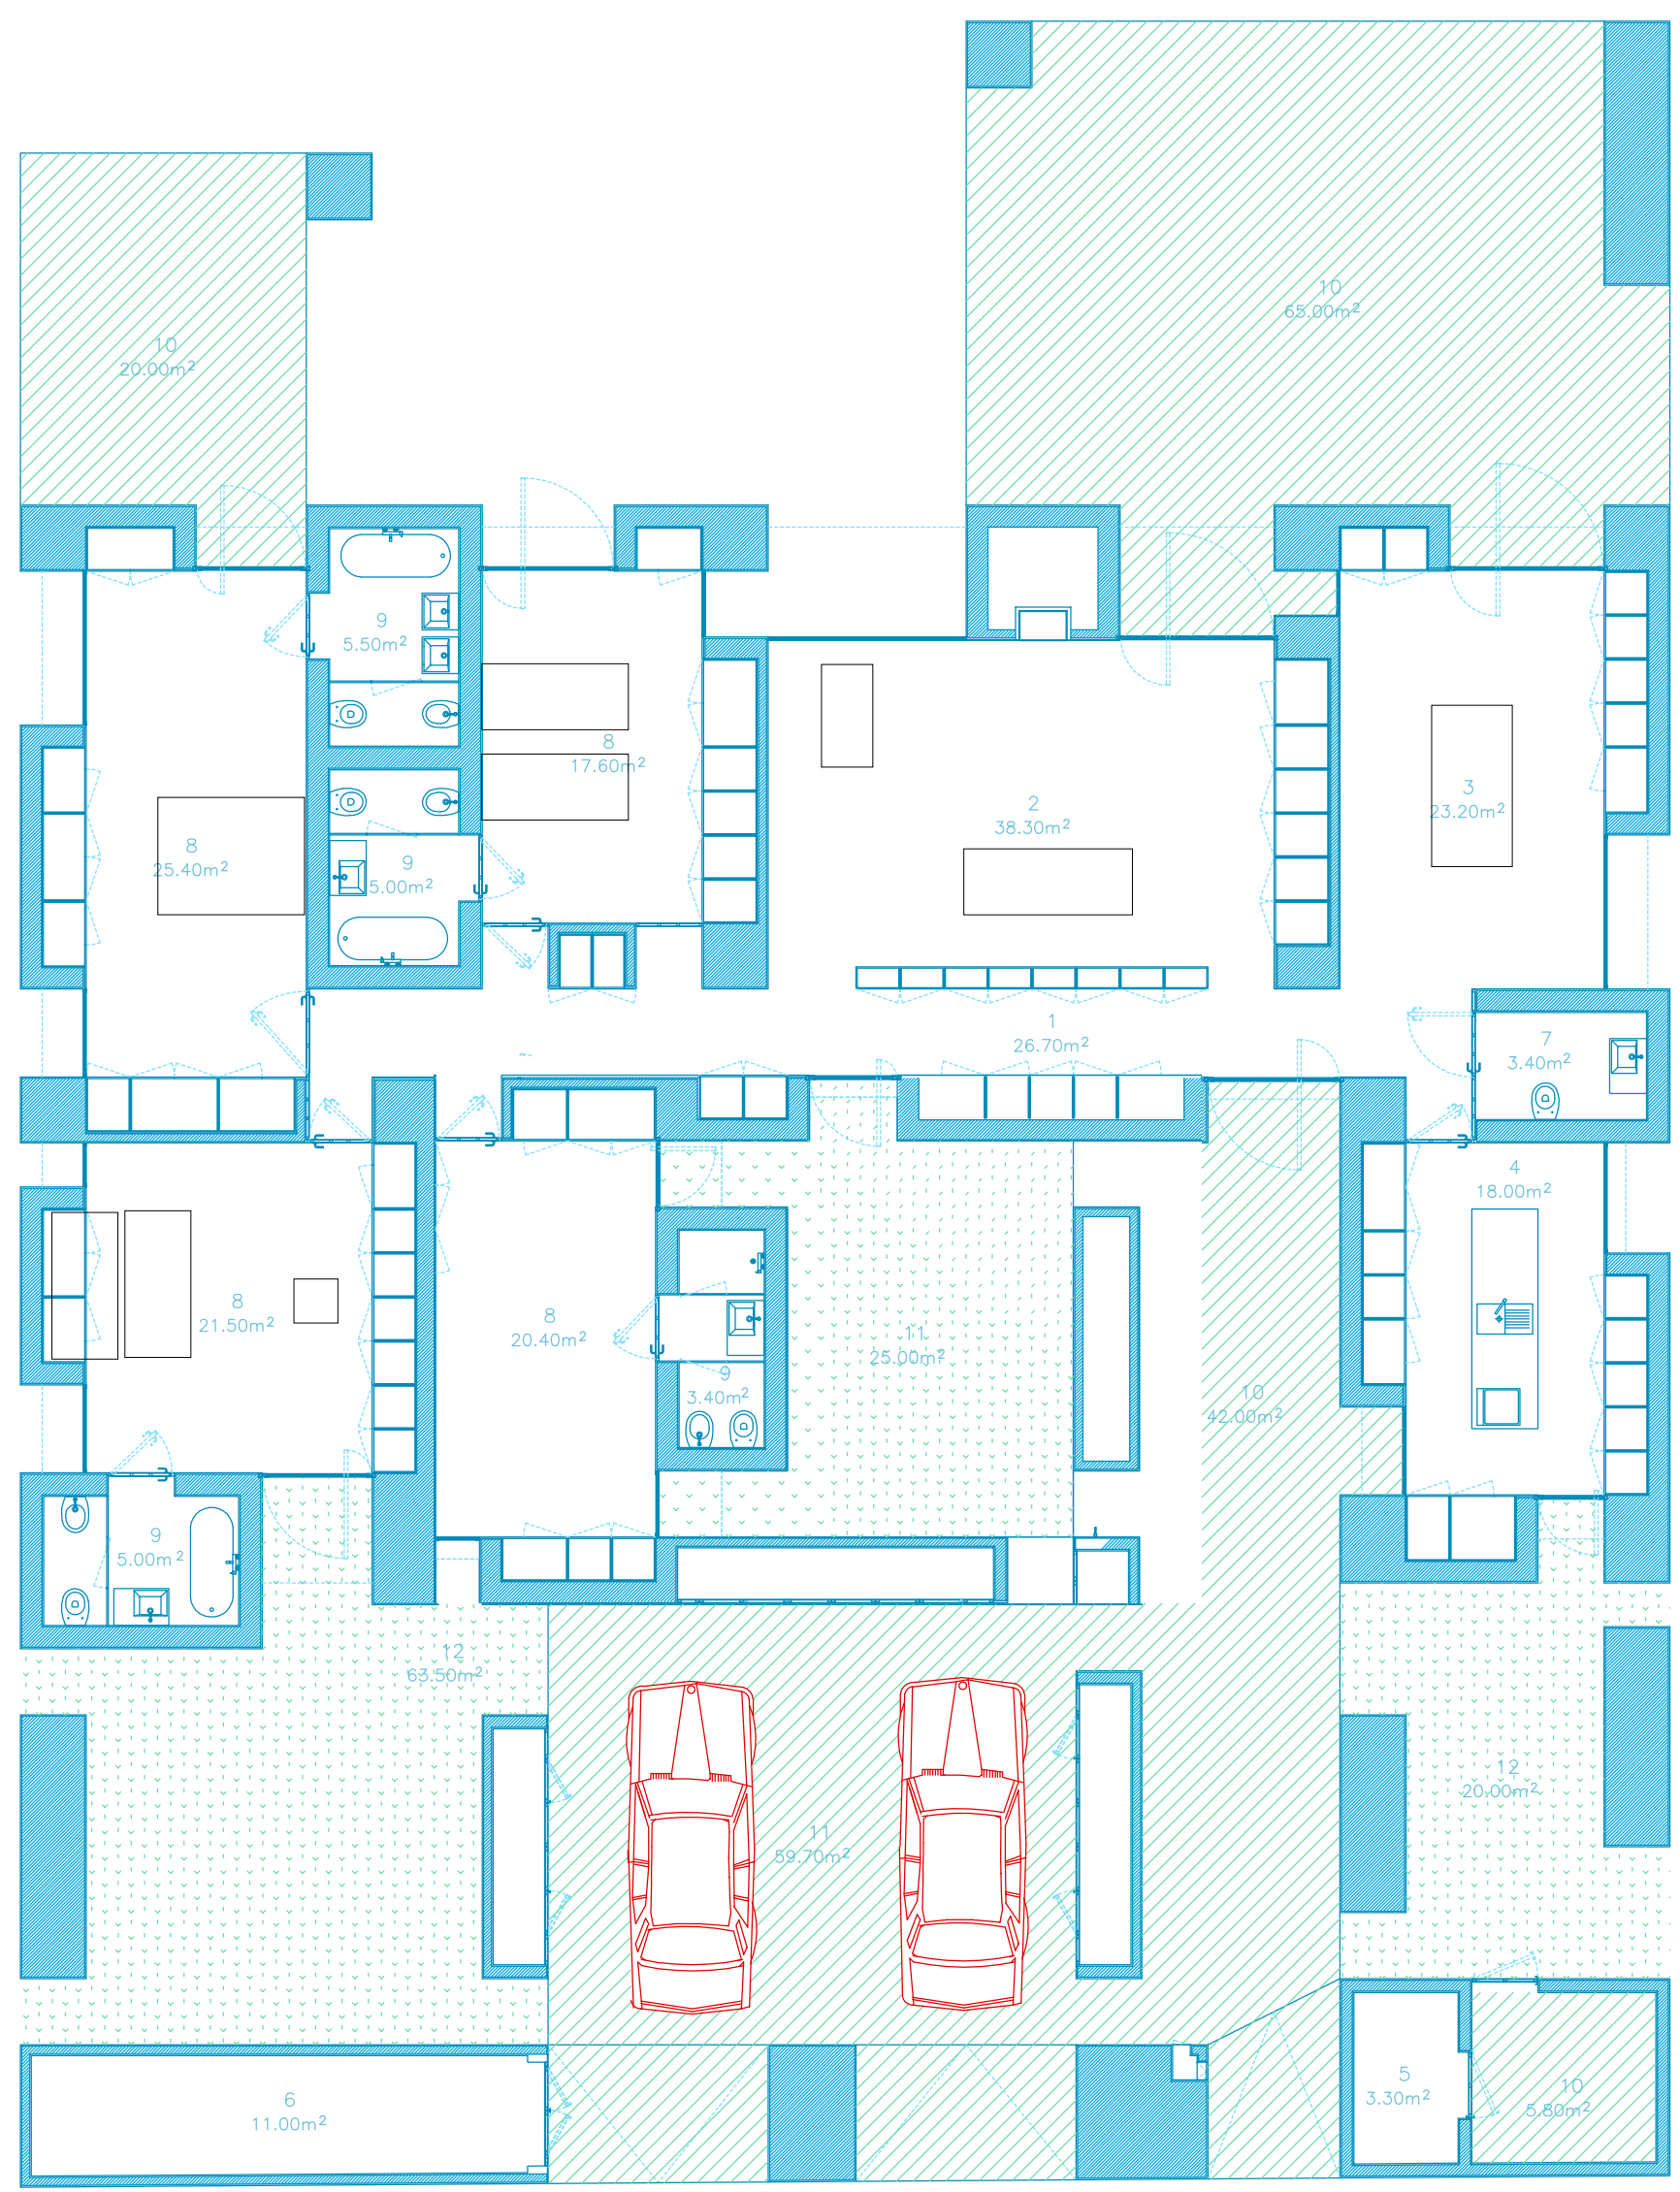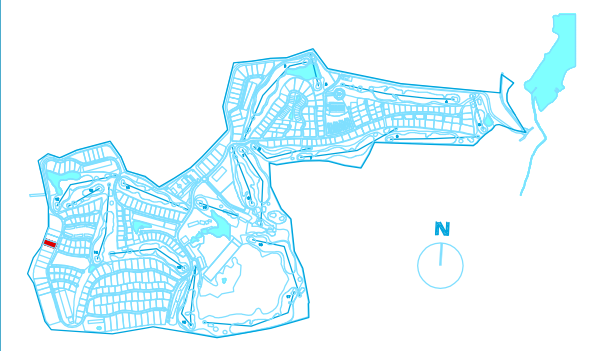

- | | |
|--------------------|-------------|
| 1. CIRCULAÇÃO | HALLWAY |
| 2. SALA DE ESTAR | LIVING ROOM |
| 3. SALA DE JANTAR | DINING ROOM |
| 4. COZINHA | KITCHEN |
| 5. LAVANDARIA | LAUNDRY |
| 6. ARRUMOS | STORAGE |
| 7. WC | WC |
| 8. SUITE | SUITE |
| 9. QUARTO DE BANHO | BATHROOM |
| 10. PÁTIO | TERRACE |
| 11. ESTACIONAMENTO | PARKING LOT |
| 12. JARDIM | GARDEN |

